

NOTES:
 1. FOR GENERAL NOTES REFER TO DWG. No. GN-1.
 2. ALL UNDERGROUND SERVICES SHOWN ON DRAWINGS IN LIGHT COLOR (GREY) ARE EXISTING.

LEGEND

- 0.46ha
C=0.55 DENOTES DRAINAGE AREA IN HECTARES
- C=0.55 DENOTES RUNOFF COEFFICIENT
- DENOTES DRAINAGE AREA BOUNDARY
- ◄ DENOTES OVERLAND FLOW ROUTE

REVISIONS			
No.	DESCRIPTION	By	Date

BENCH MARK No. 17-5
 GREEN PARK BUILDING LOCATED AT WEST SIDE OF DUFFERIN STREET AND SOUTH SIDE OF CONFEDERATION PARKWAY, SOUTH-WEST CORNER OF THE BUILDING 0.200m EAST OF SOUTH-WEST CORNER, 0.100m ABOVE GROUND ON SOUTHFACE. 8700 DUFFERIN STREET. ELEVATION: 211.750

APPROVED AS TO FORM IN RELIANCE UPON THE PROFESSIONAL SKILL AND ABILITY OF SCHAEFFERS CONSULTING ENGINEERS AS TO DESIGN AND SPECIFICATION

DATE: APR 20 2014

DIRECTOR OF DEVELOPMENT ENGINEERING AND INFRASTRUCTURE PLANNING DEPARTMENT



NINE-TEN WEST LIMITED
CARRVILLE DISTRICT CENTER - PHASE 1
BLOCK 11

SCHAEFFERS
CONSULTING ENGINEERS

SCHAEFFERS & ASSOCIATES LTD.

6 Ronrose Drive, Concord, Ontario L4K 4R3
 Tel: (905) 738-6100
 Fax: (905) 738-6875
 E-mail: design@schaeffers.com

PROJECT No. **2014 - 4025** | DRAWING No. _____

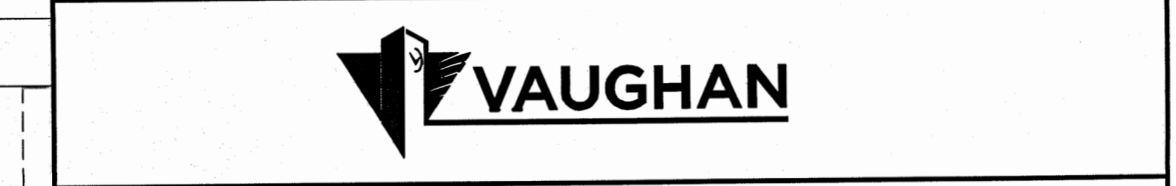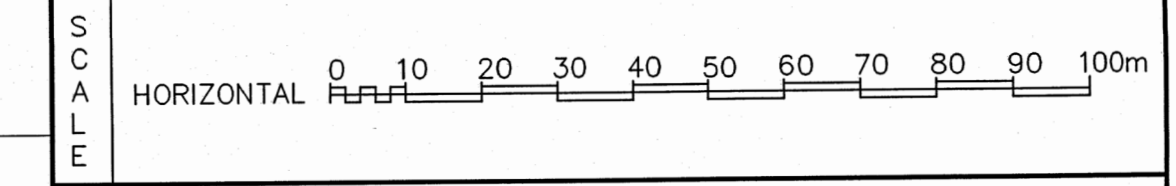

STORM TRIBUTARY AREAS

CITY FILE No. 19T-12V009

DESIGNED BY: T.A.	DATE: SEPTEMBER 2014	CHECKED BY: H.T.
DRAWN BY: I.V.		APPROVED BY: H.T.
SCALE: 1:1000		DWG. No. STM-1

DRAWING SAMPLE - FOR REFERENCE ONLY