




Millway Corridor Streetscape

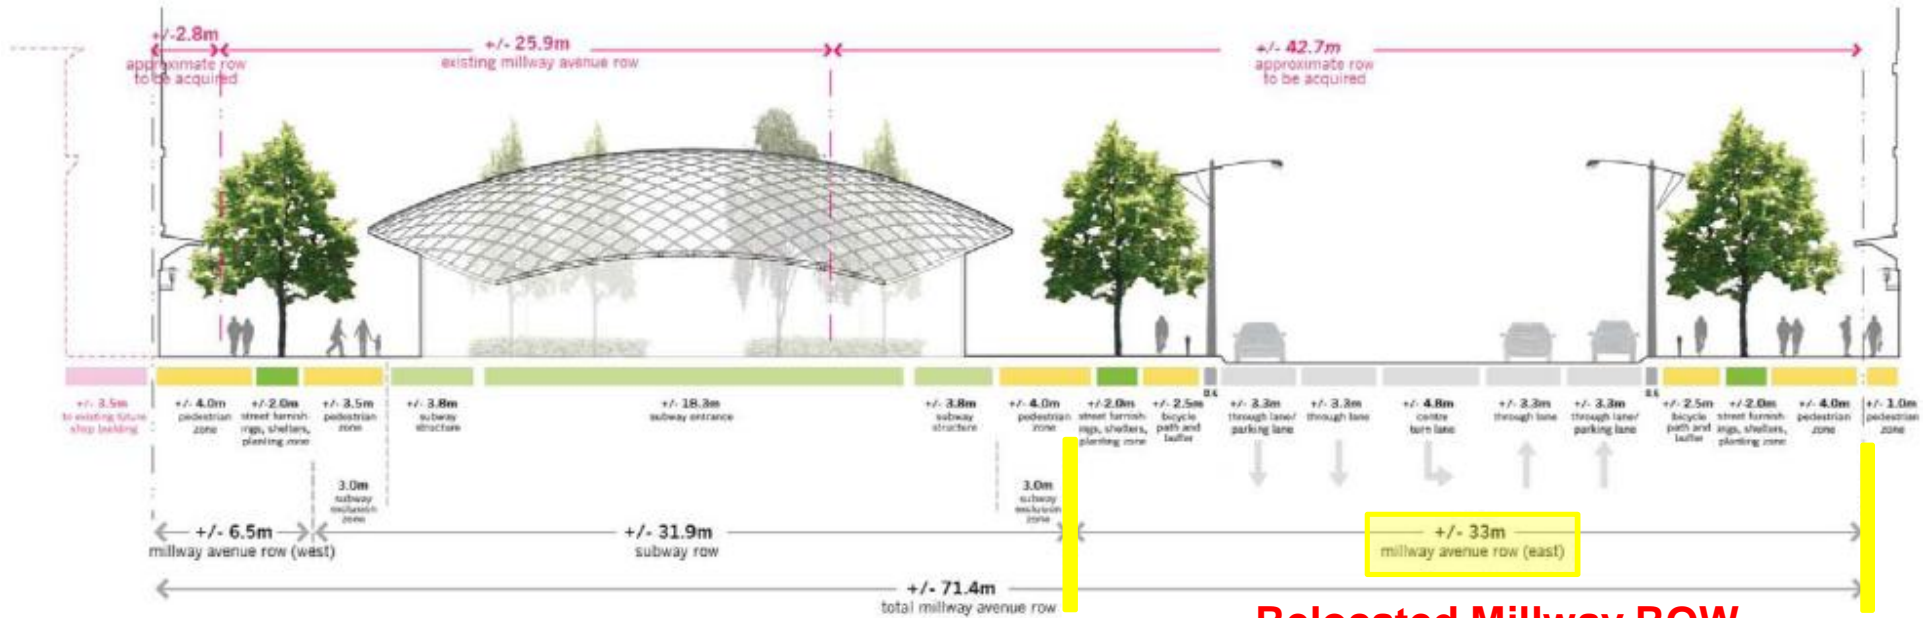

**Relocated Millway ROW
(4 Lane Special Collector)**



Millway Avenue Realignment

- ◆ Easterly realignment required to accommodate Subway terminal.
- ◆ Widen R.O.W (33 m.) to support cyclists and pedestrians.

