
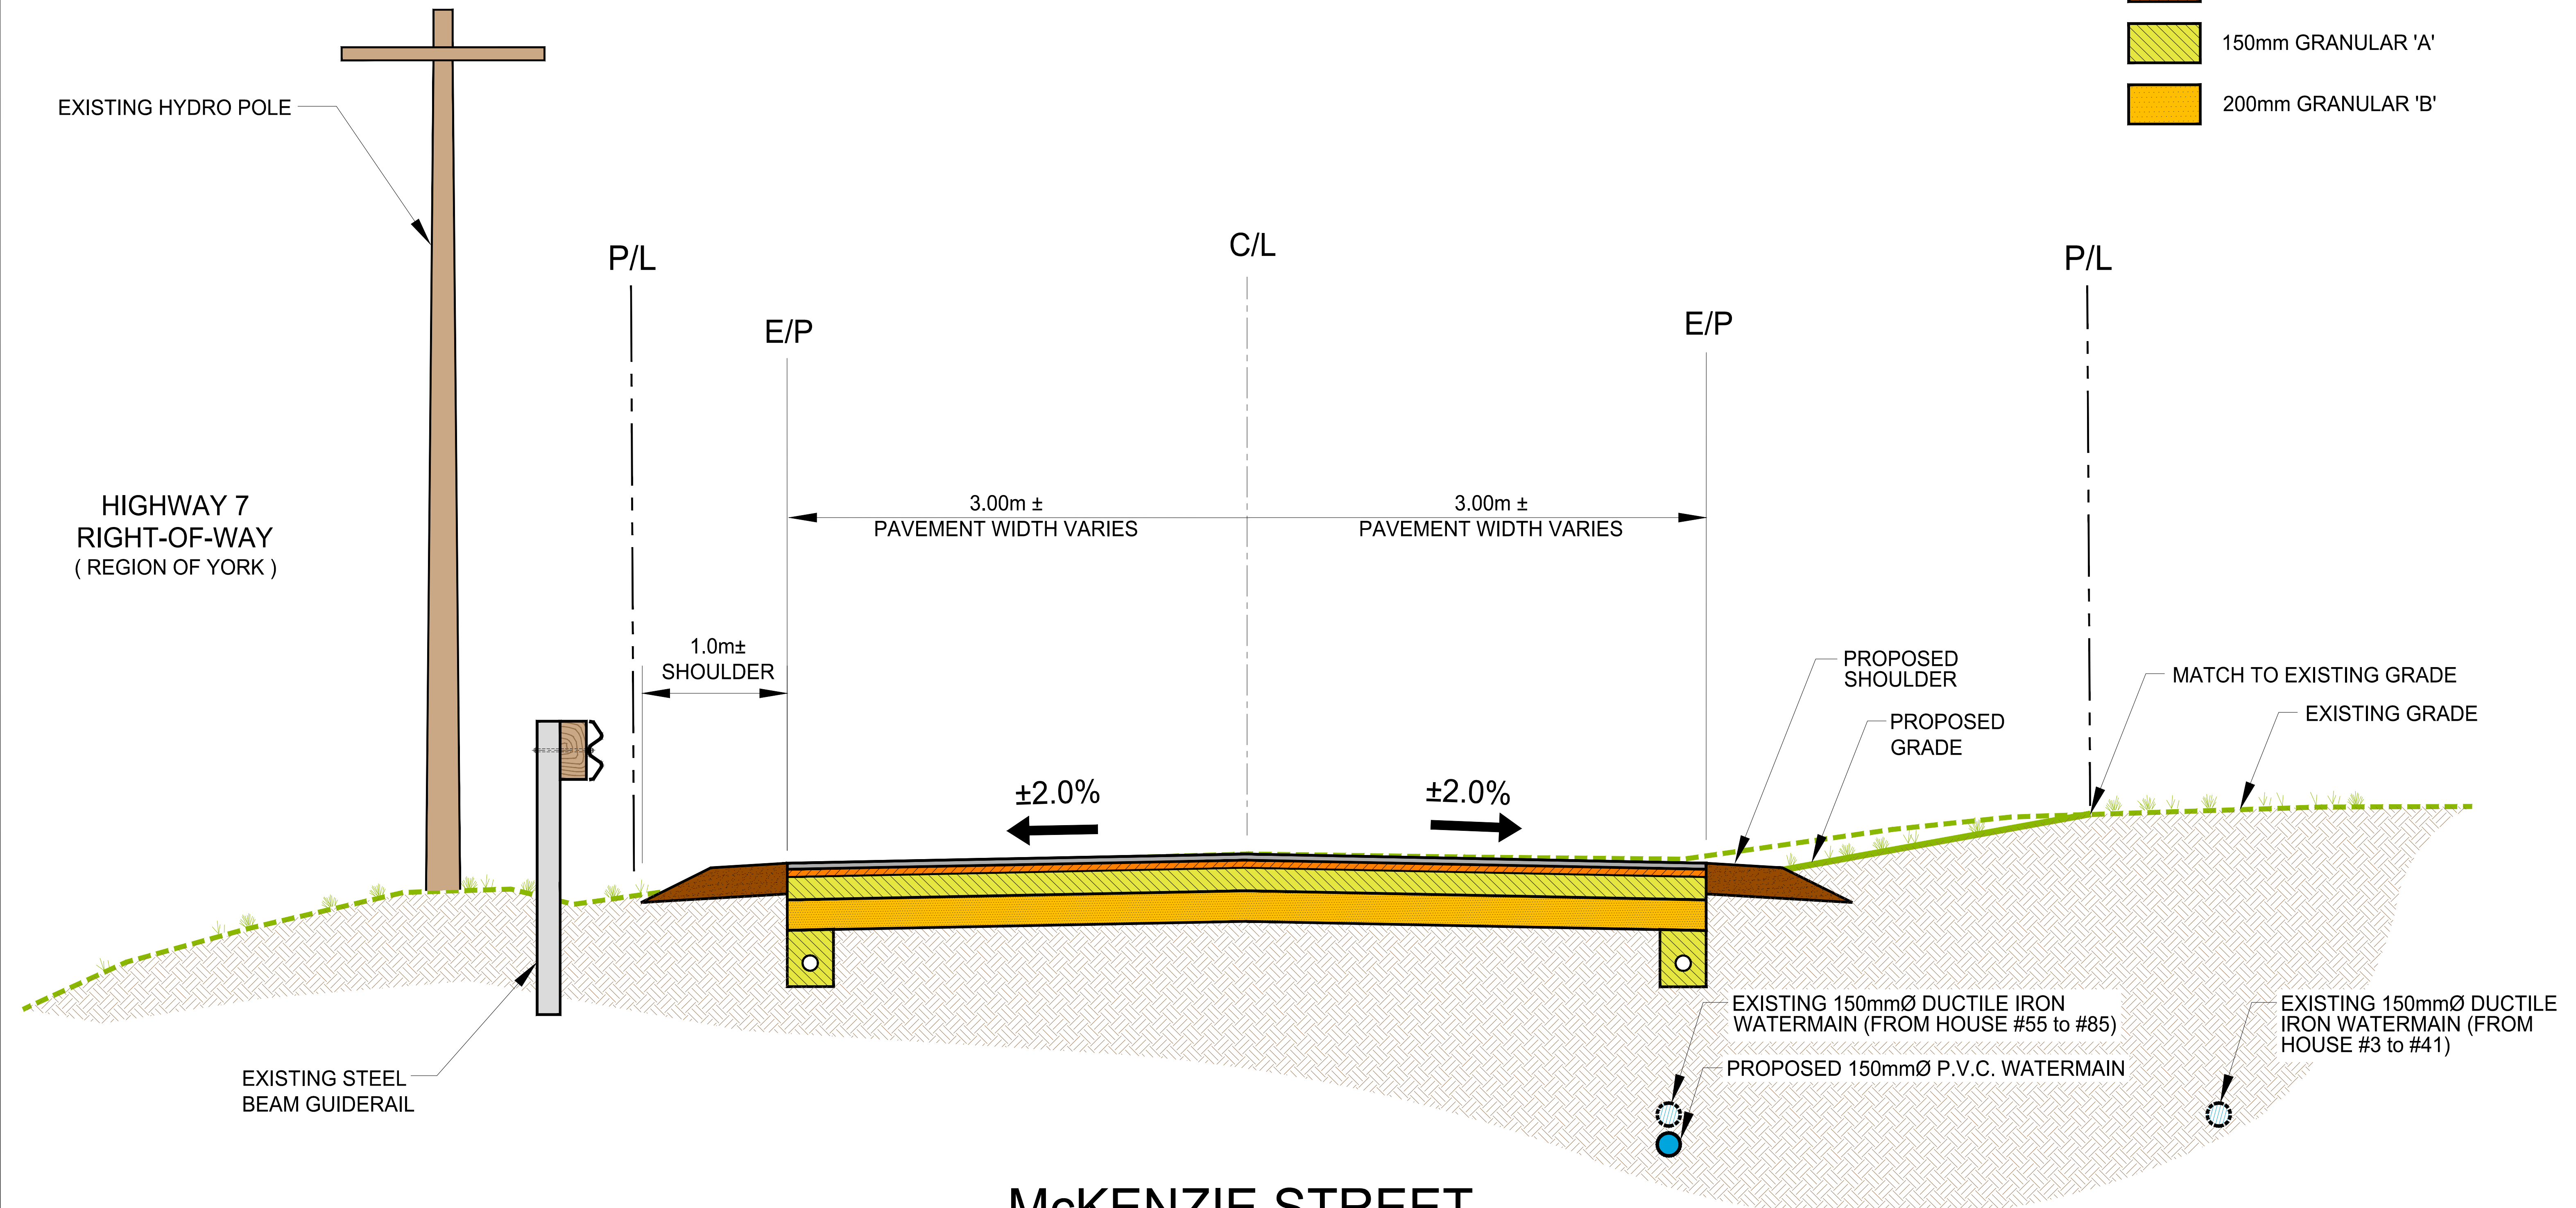



**PROPOSED ROAD STRUCTURE**

-  40mm TOP ASPHALT
-  50mm BASE ASPHALT
-  150mm GRANULAR 'A'
-  200mm GRANULAR 'B'



**McKENZIE STREET  
PROPOSED CROSS-SECTION (TYPICAL)**

N.T.S.

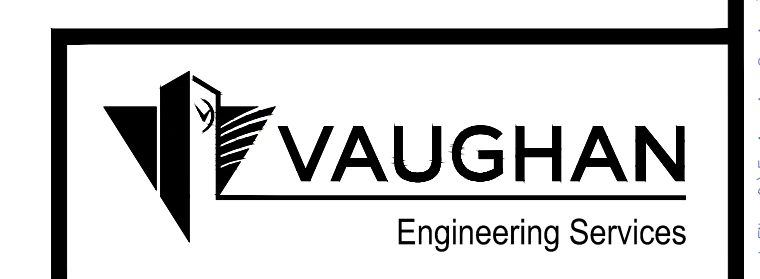

Acad File: O:\Engineering Services\Design Services\VAUGHAN\108-17\_McKenzie St\_McKenzie St\_McKenzie St.dwg  
 Layer: PC\_CONDITION\_DISPLAY (MACHINED)